

City of Perth


Design and Construction Note

302.08

City Grey Paved Footpaths

Flush Vehicle Crossing

Reviewed: 17/11/2021

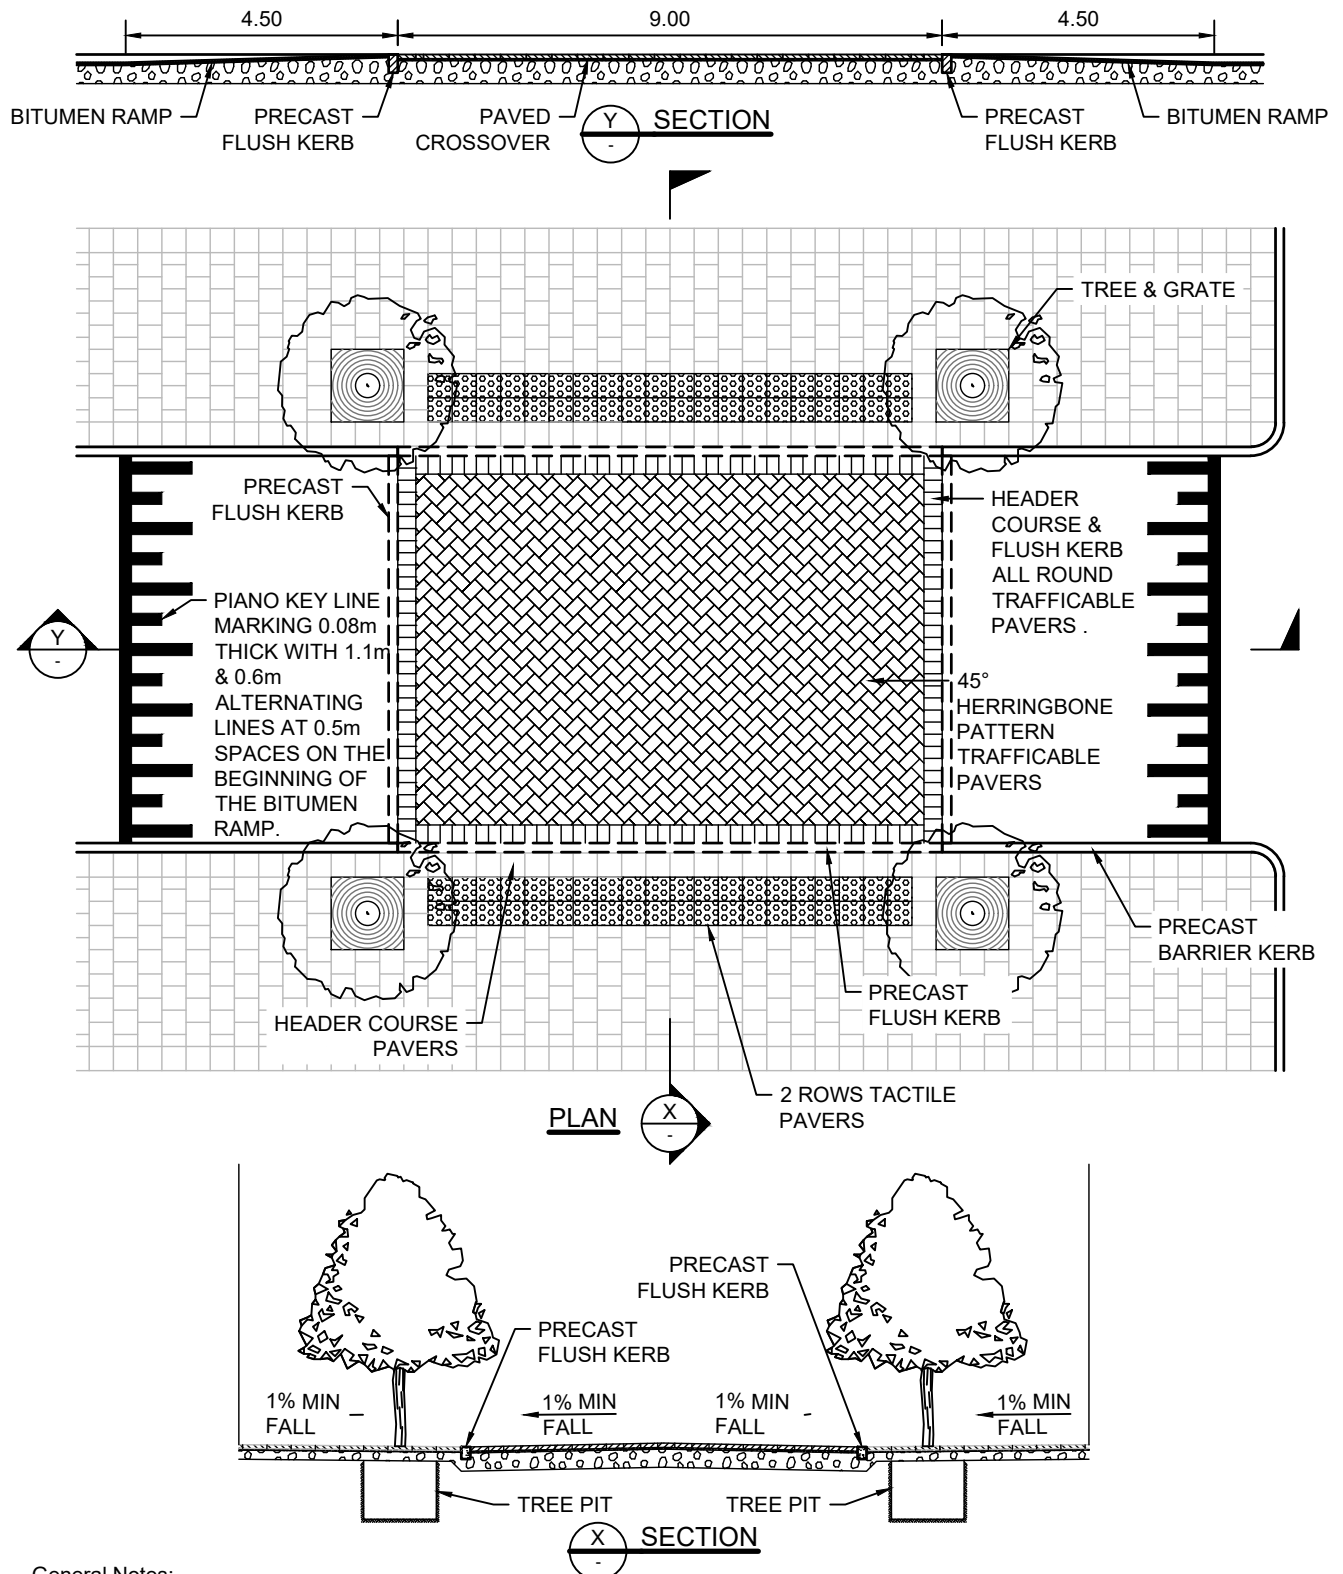

General Notes:

1. If Pedestrian Platform is Situated on a Cat Bus Route then Raised Platform is to have a Minimum Length of 9m & Ramp Minimum Length of 4.5m as Shown.
2. 300x200x70 City Grey Trafficable Pavers
3. 400x400x60 City Grey Pavers
8. 400x400x60 Tactiles are to be 'Bonita - Shadow'. All tactile ground surface indicators (pavers) shall comply with AS1428.4.1 2009 Clause 2.2 & 2.3.