

DESIGN & CONSTRUCTION NOTE

# DOUBLE SIDED VINYL BANNER - TYPE 2



BANNERS & FLAGS

DRAWING NO

# 901.07

REVIEWED: 08.03.2024

THESE BANNERS ARE USED IN THE  
FOLLOWING LOCATIONS:  
H2 - 12 BANNERS ON HAMPDEN ROAD

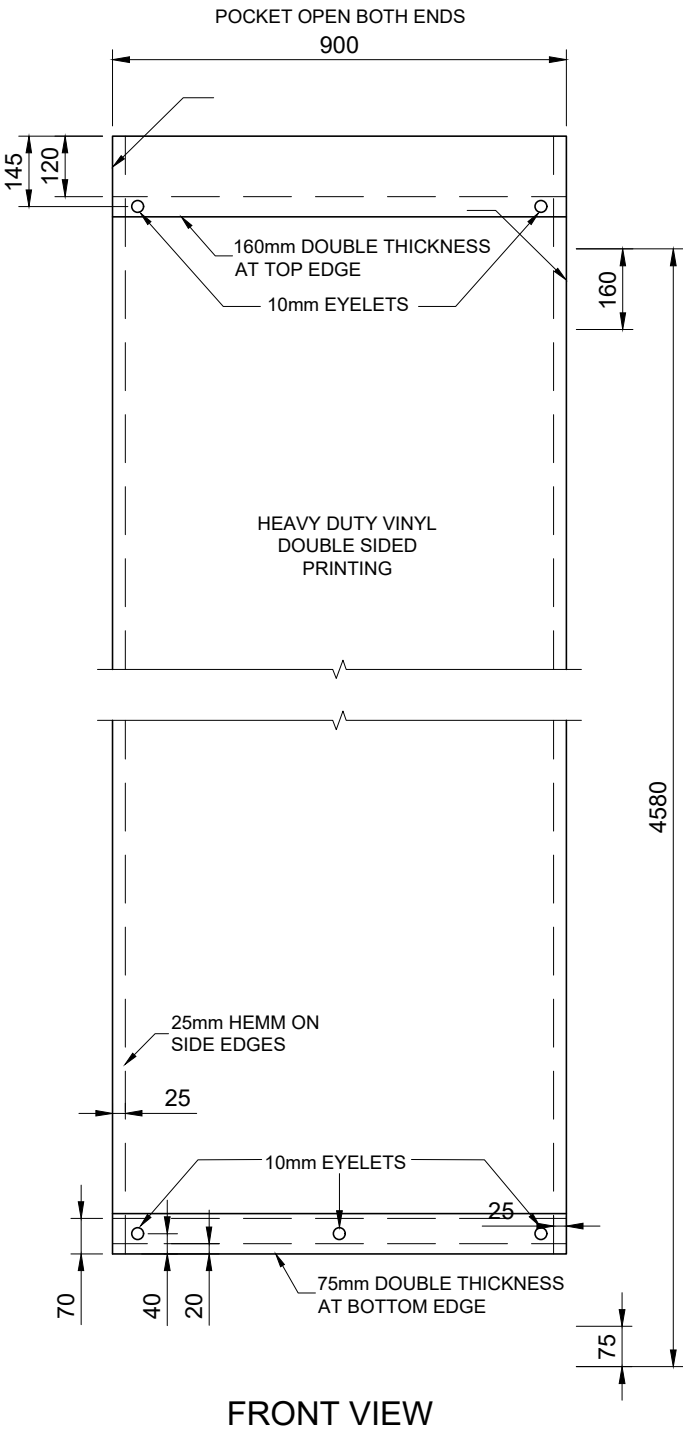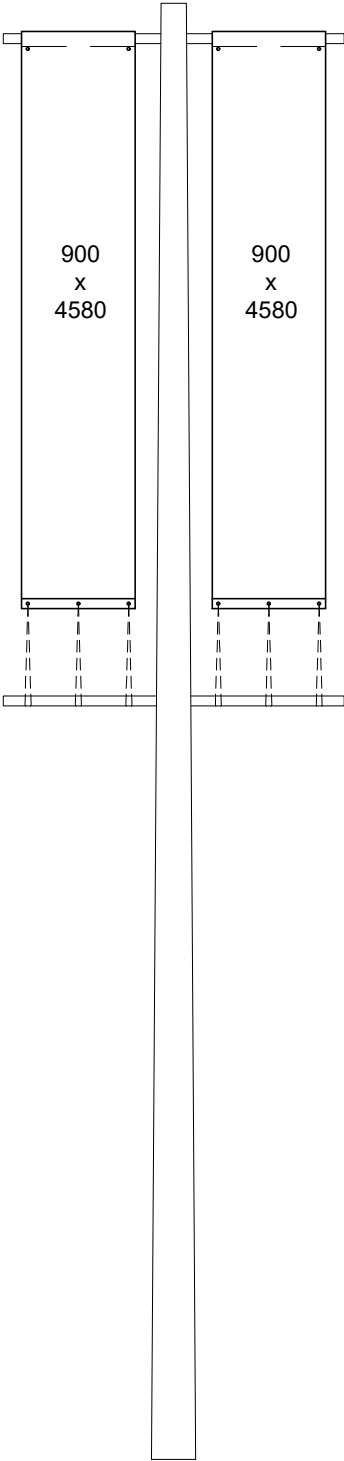

Notes:

1. For General Notes refer *Design and Construction Note 900.02*.

HAMPDEN ROAD  
BANNER POLE