


DESIGN & CONSTRUCTION NOTE

TRIANGULAR VINYL BANNER

BANNERS & FLAGS

THESE BANNERS ARE USED IN THE
FOLLOWING LOCATIONS:
N1 - 7 BANNERS ON JAMES ST

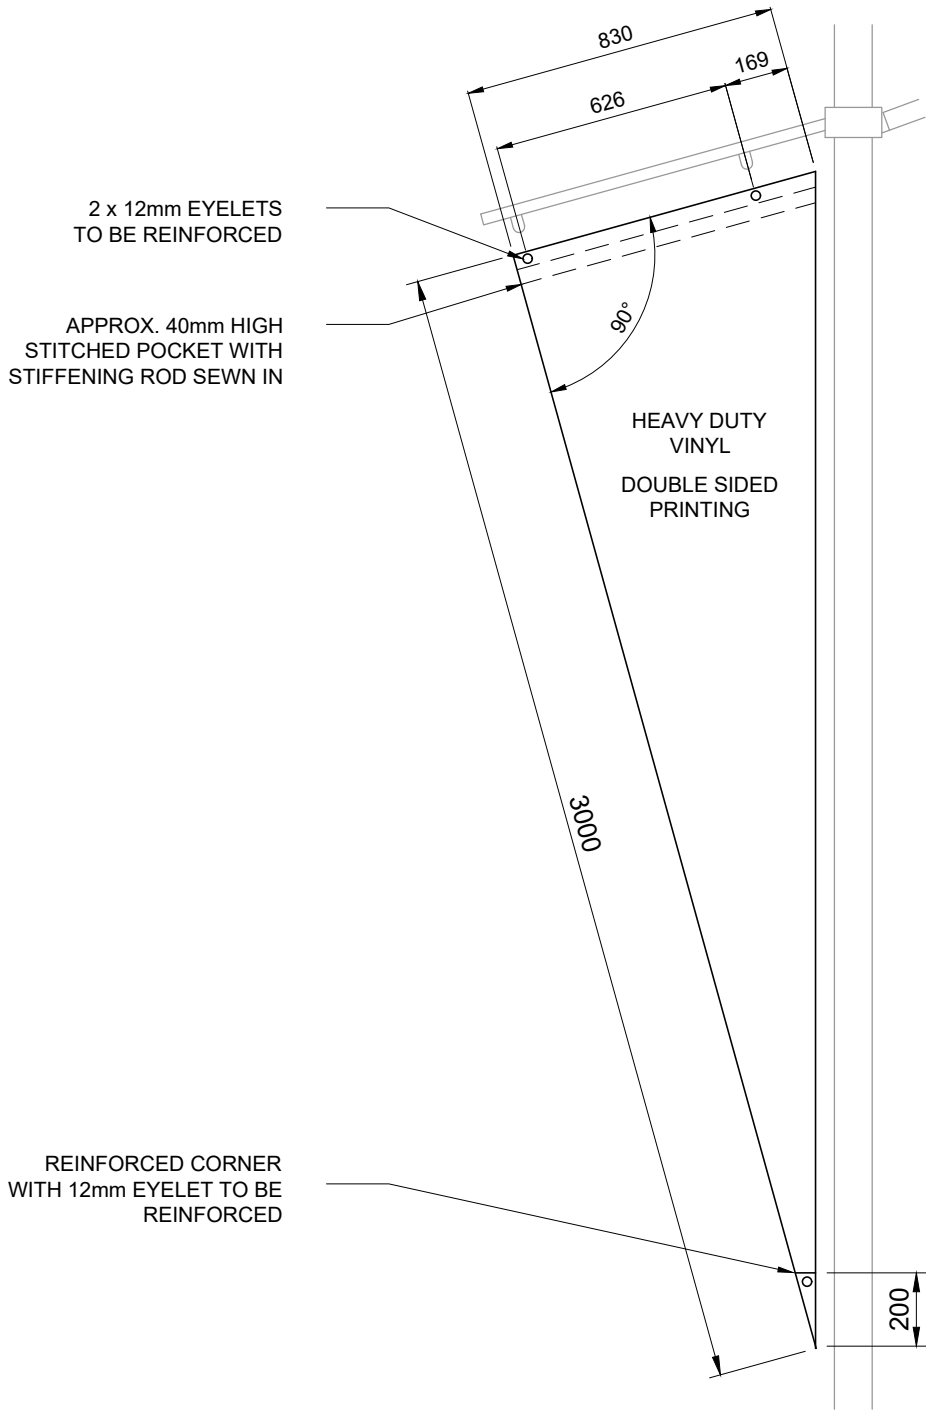

FRONT VIEW

Notes:

- 1. The poles at the existing locations are 10.2m high.
- 2. For General Notes refer *Design and Construction Note 900.02*.