

City of Perth

Design and Construction Note


508.01

Bus Stops and Shelters

Millennium Adshel Bus Shelter

Reviewed: 30/04/2019

MILLENNIUM BUS SHELTER - ADSHEL

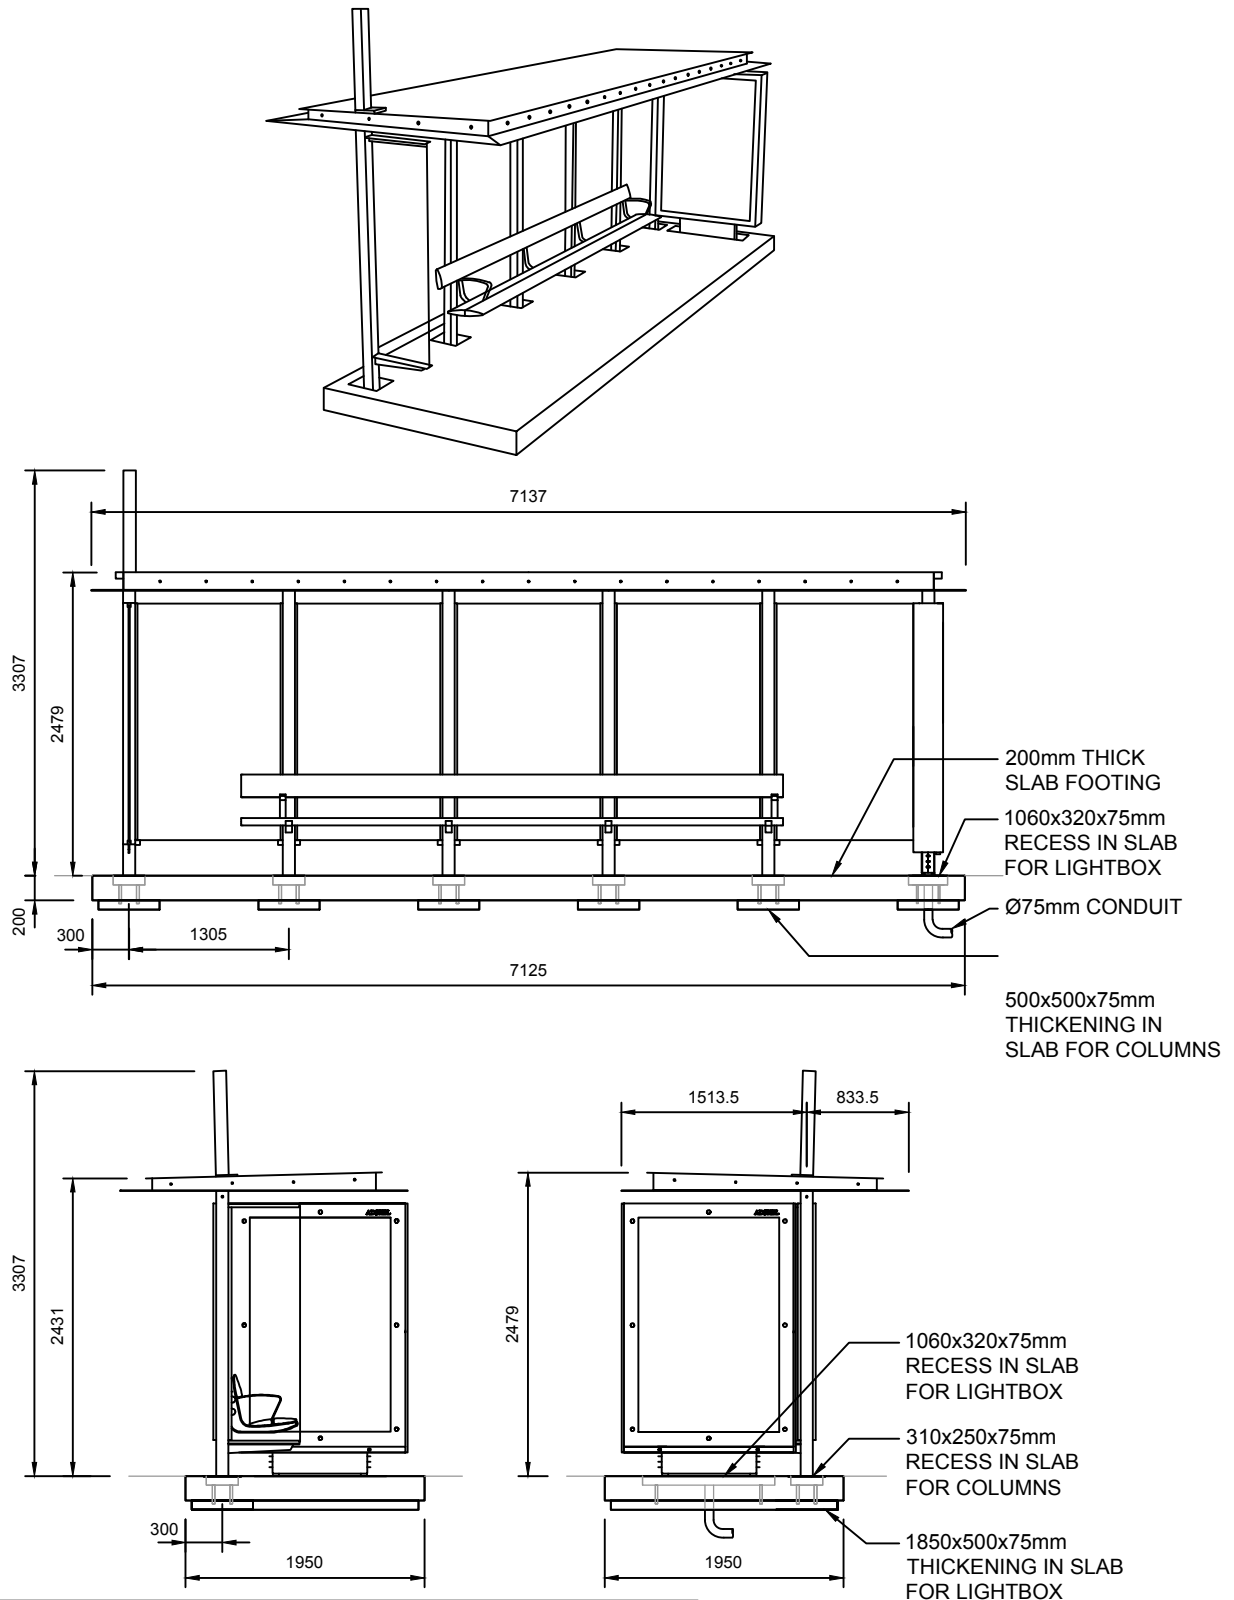

© Copyright of this design is the property of Adshel Infrastructure Pty. Ltd. and shall not be reproduced in any form without prior written consent.