

City of Perth


## Design and Construction Note

# 602.03

Standard Lighting Poles

## Aluminium Multifunction Pole - 4.0m Pole (CCTV Poles)

Reviewed: 01/05/2018

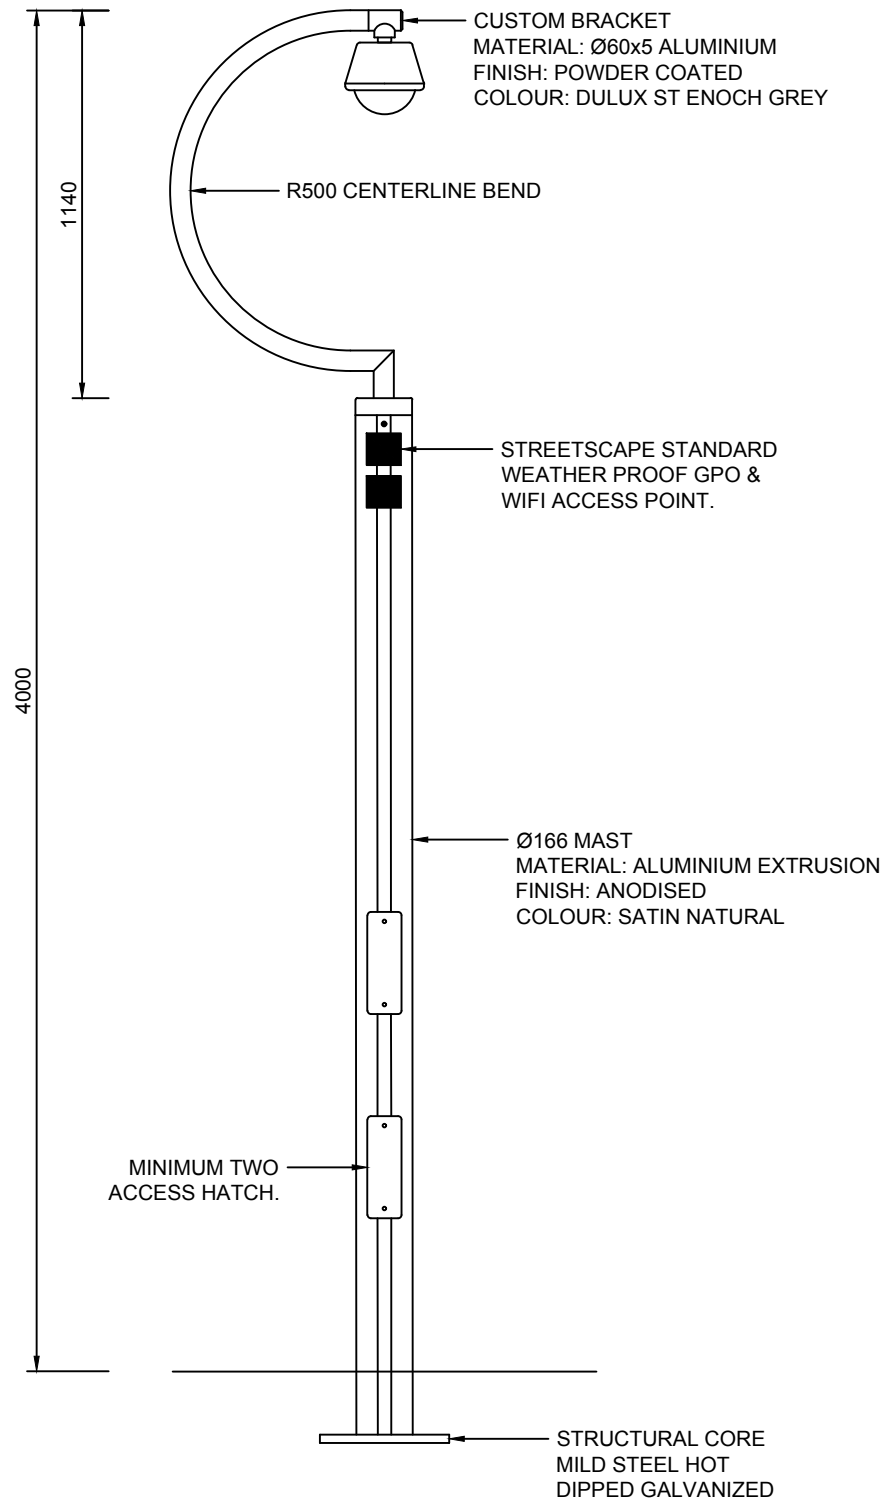

**Note:**

1. The base plate, structural core & bolting system shall be hot dipped galvanized steel. Bolting system & foundation shall be designed & signed off by an experienced & NER registered structural engineer.
2. Access hatch must face away from hazards / traffic for access / maintenance.