

## LARGE FABRIC BANNER - TYPE 2

901.02




BANNERS &amp; FLAGS

REVIEWED: 08.03.2024

THESE BANNERS ARE USED IN THE FOLLOWING LOCATIONS:

E1 - 4 BANNERS ON WILLIAM ST  
T6 - 9 BANNERS ON ADELAIDE TCE  
W3 - 5 BANNERS ON WELLINGTON ST

THICK VINYL LINER WITHIN POCKET WITH HEAVY DUTY CLOSURE AT CLOSED END TO BE INCORPORATED INTO BANNER STITCHING AND MATERIAL TO PREVENT THE CLOSED END OF THE POCKET FROM OPENING

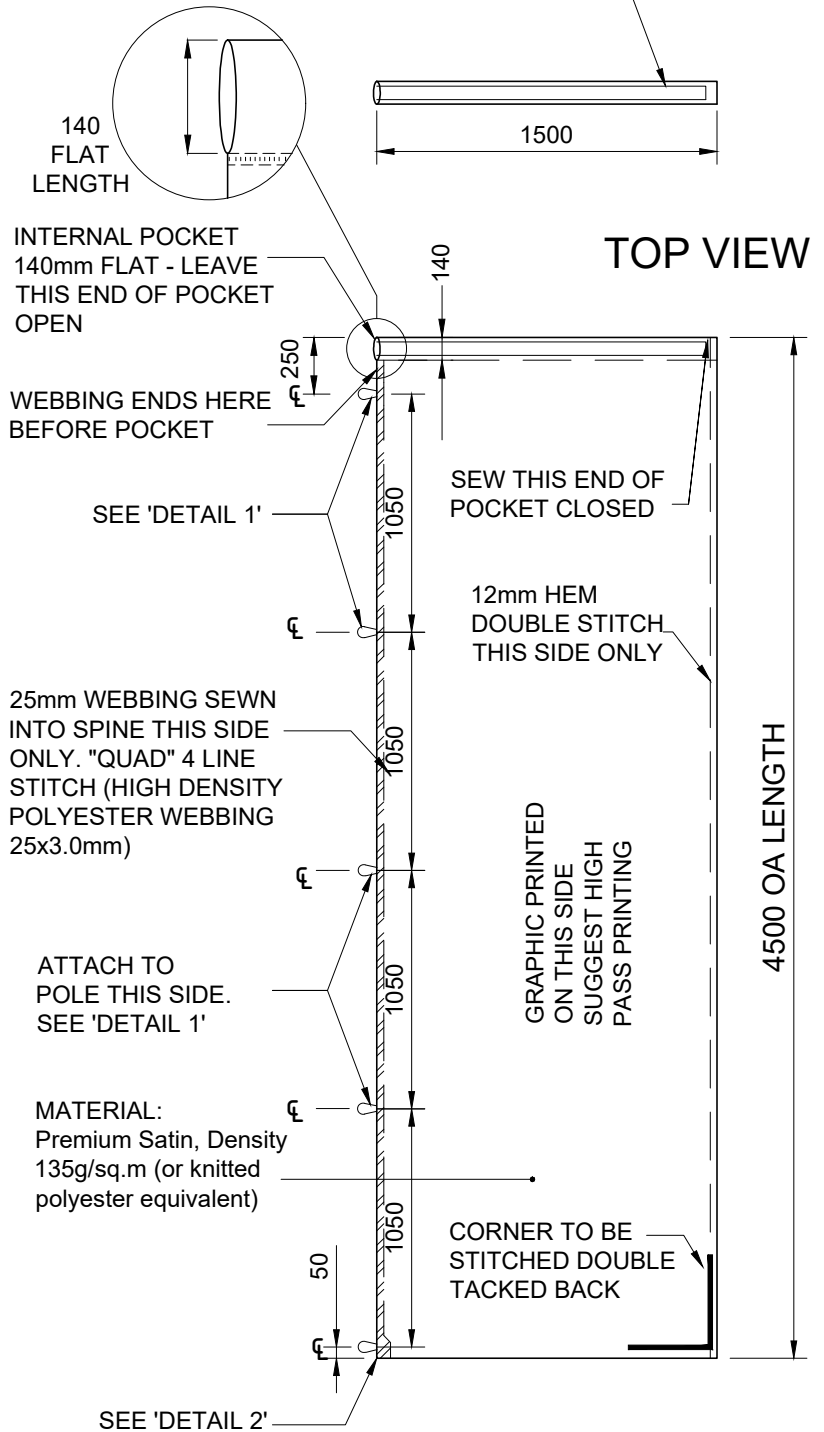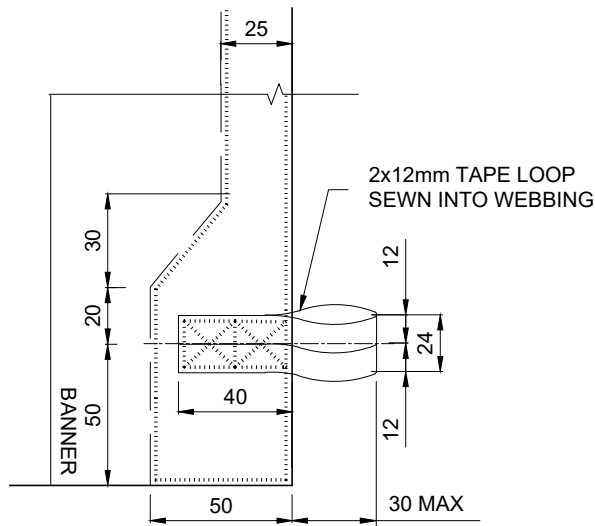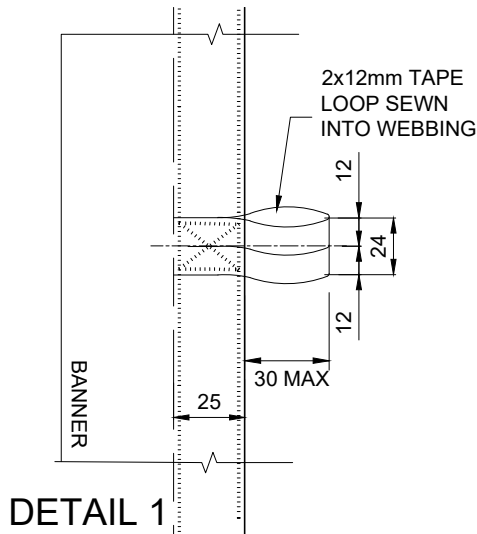

## Notes:

1. Tape loops must be attached to resist tensile loads of 50kg ea.
2. Webbing material to be high density polyester webbing 25x3.0mm
3. All dimensions to tape loops are to the centre of tape loop attachment.
4. For General Notes refer *Design and Construction Note 900.01*.